


TEAM BENCH

OFFICIAL'S TABLE

TEAM BENCH

THERE SHALL BE A MINIMUM CLEARANCE OF 8'-0" COMPLETELY SURROUNDING THE COURT.

23'-0" MIN. CLEARANCE ABOVE COURT

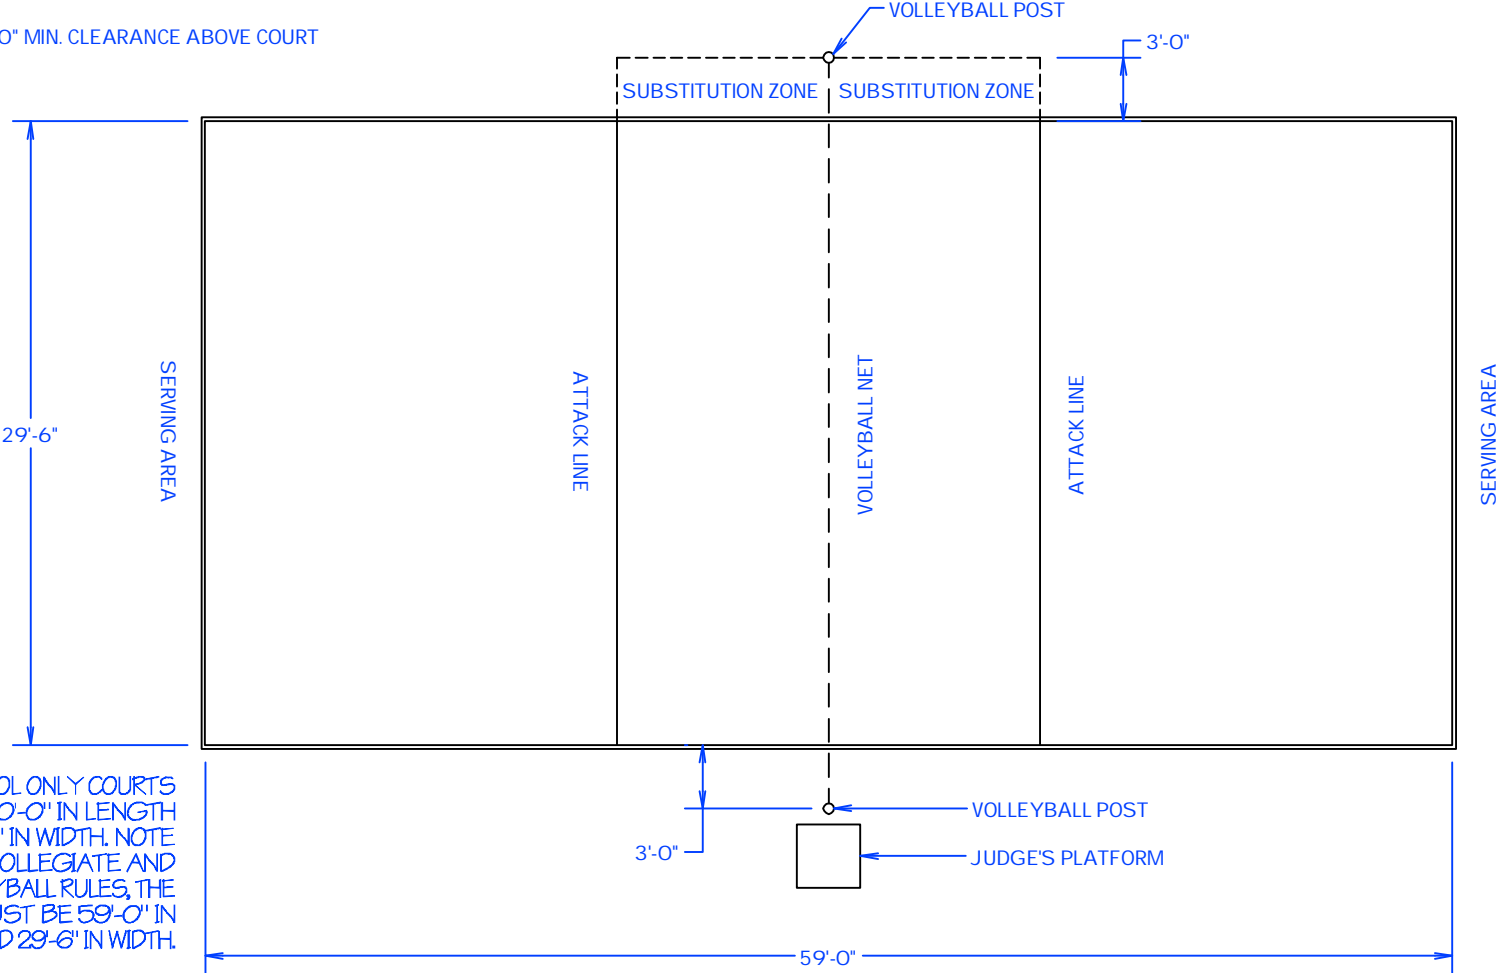

HIGH SCHOOL ONLY COURTS MAY BE 60'-0" IN LENGTH AND 30'-0" IN WIDTH. NOTE TO MEET COLLEGIATE AND USA VOLLEYBALL RULES, THE COURT MUST BE 59'-0" IN LENGTH AND 29'-6" IN WIDTH.

| REVISION / STAGE | MONTH / DAY / YEAR | RELATED DRAWINGS / INFORMATION: |
|------------------|--------------------|--|
| | | |
| | | |
| | | |
| | | |
| DIAGRAM - VB | | THIS DRAWING IS PROPERTY OF ARIZONA COURT LINES, INC. AND MAY NOT BE REPRODUCED WITHOUT WRITTEN PERMISSION |

VOLLEYBALL COURT DIAGRAM
(HIGH SCHOOL, COLLEGIATE, & USA VOLLEYBALL)

MEETS N.F.H.S. (HIGH SCHOOL),
COLLEGIATE, AND USA VOLLEYBALL RULES

ARIZONA COURT LINES, INC.

8742 NORTH 78 TH AVENUE
PEORIA, ARIZONA 85345
PHONE (623) 939 - 8126
FAX (623) 939 - 2526
WWW.ARIZONACOURTLINES.COM

| |
|-----------------------------|
| DRAWN BY: EDDIE CAFFERAT |
| CHECKED BY: |
| QUANTITY: _____ |