




THERE SHALL BE A MINIMUM CLEARANCE OF 8'-0" COMPLETELY SURROUNDING THE COURT.

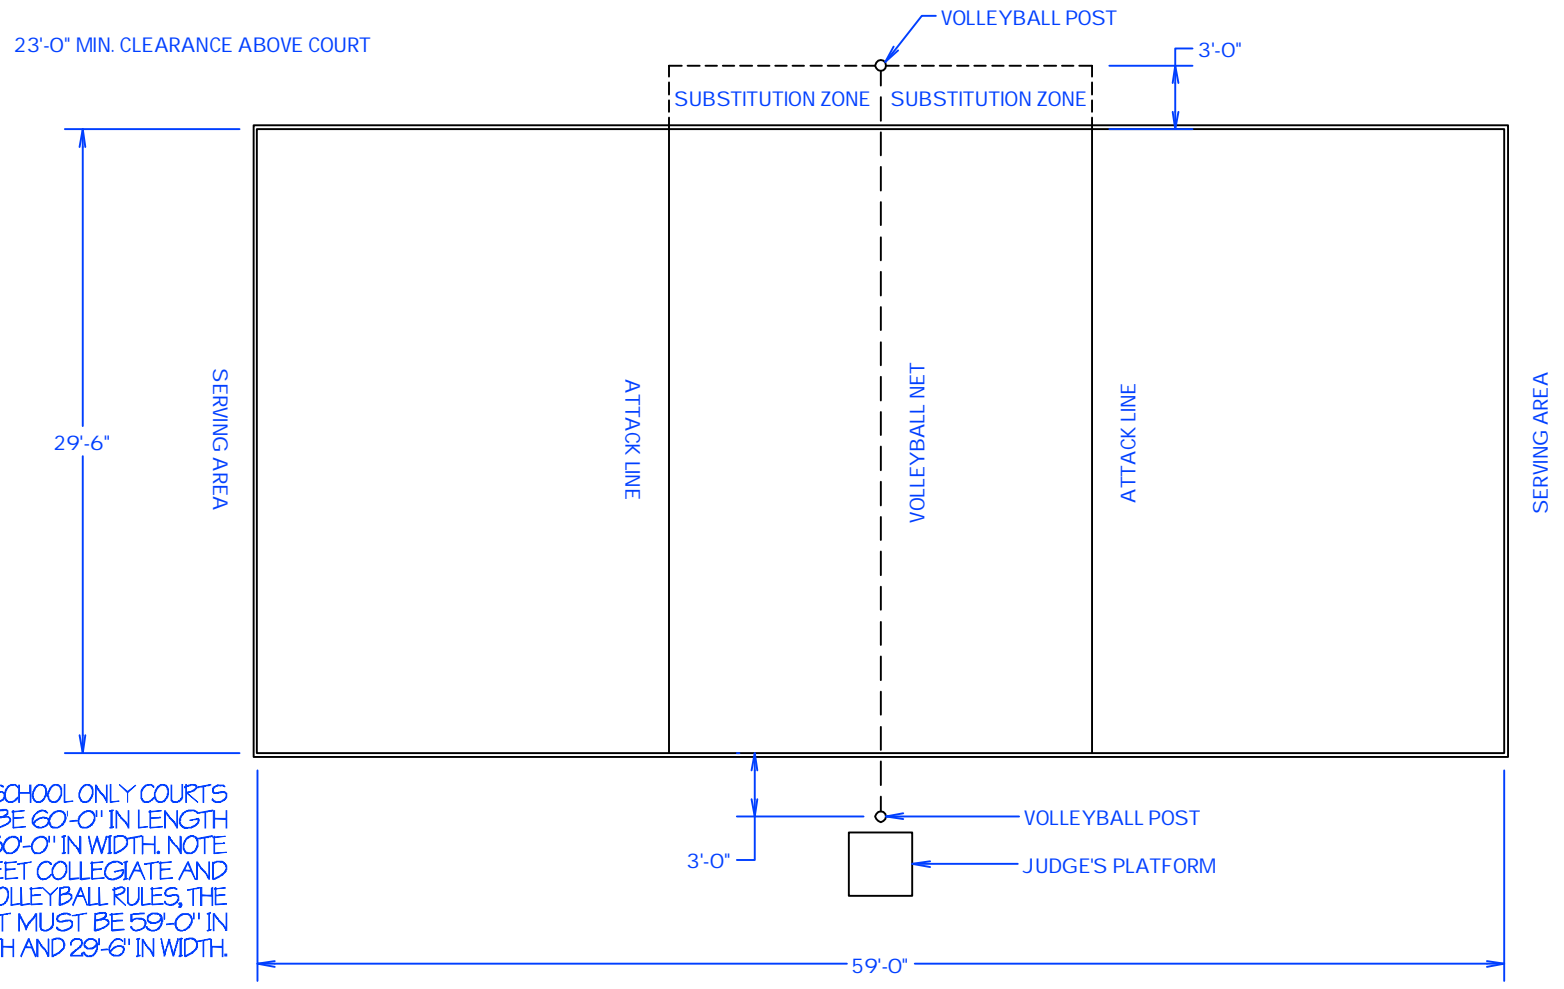

HIGH SCHOOL ONLY COURTS MAY BE 60'-0" IN LENGTH AND 30'-0" IN WIDTH. NOTE TO MEET COLLEGIATE AND USA VOLLEYBALL RULES, THE COURT MUST BE 59'-0" IN LENGTH AND 29'-6" IN WIDTH.

REVISION / STAGE	MONTH / DAY / YEAR	RELATED DRAWINGS / INFORMATION:
DIAGRAM - VB		THIS DRAWING IS PROPERTY OF ARIZONA COURT LINES, INC. AND MAY NOT BE REPRODUCED WITHOUT WRITTEN PERMISSION

**VOLLEYBALL COURT DIAGRAM**  
(HIGH SCHOOL, COLLEGIATE, & USA VOLLEYBALL)

MEETS N.F.H.S. (HIGH SCHOOL),  
COLLEGIATE, AND USA VOLLEYBALL RULES

ARIZONA COURT LINES, INC.

8742 NORTH 78 TH AVENUE  
PEORIA, ARIZONA 85345  
PHONE (623) 939 - 8126  
FAX (623) 939 - 2526  
WWW.ARIZONACOURTLINES.COM

DRAWN BY: EDDIE CAFFERAT
CHECKED BY:
QUANTITY: