


(5) LOOP BIKE RACK
(7) BIKE CAPACITY

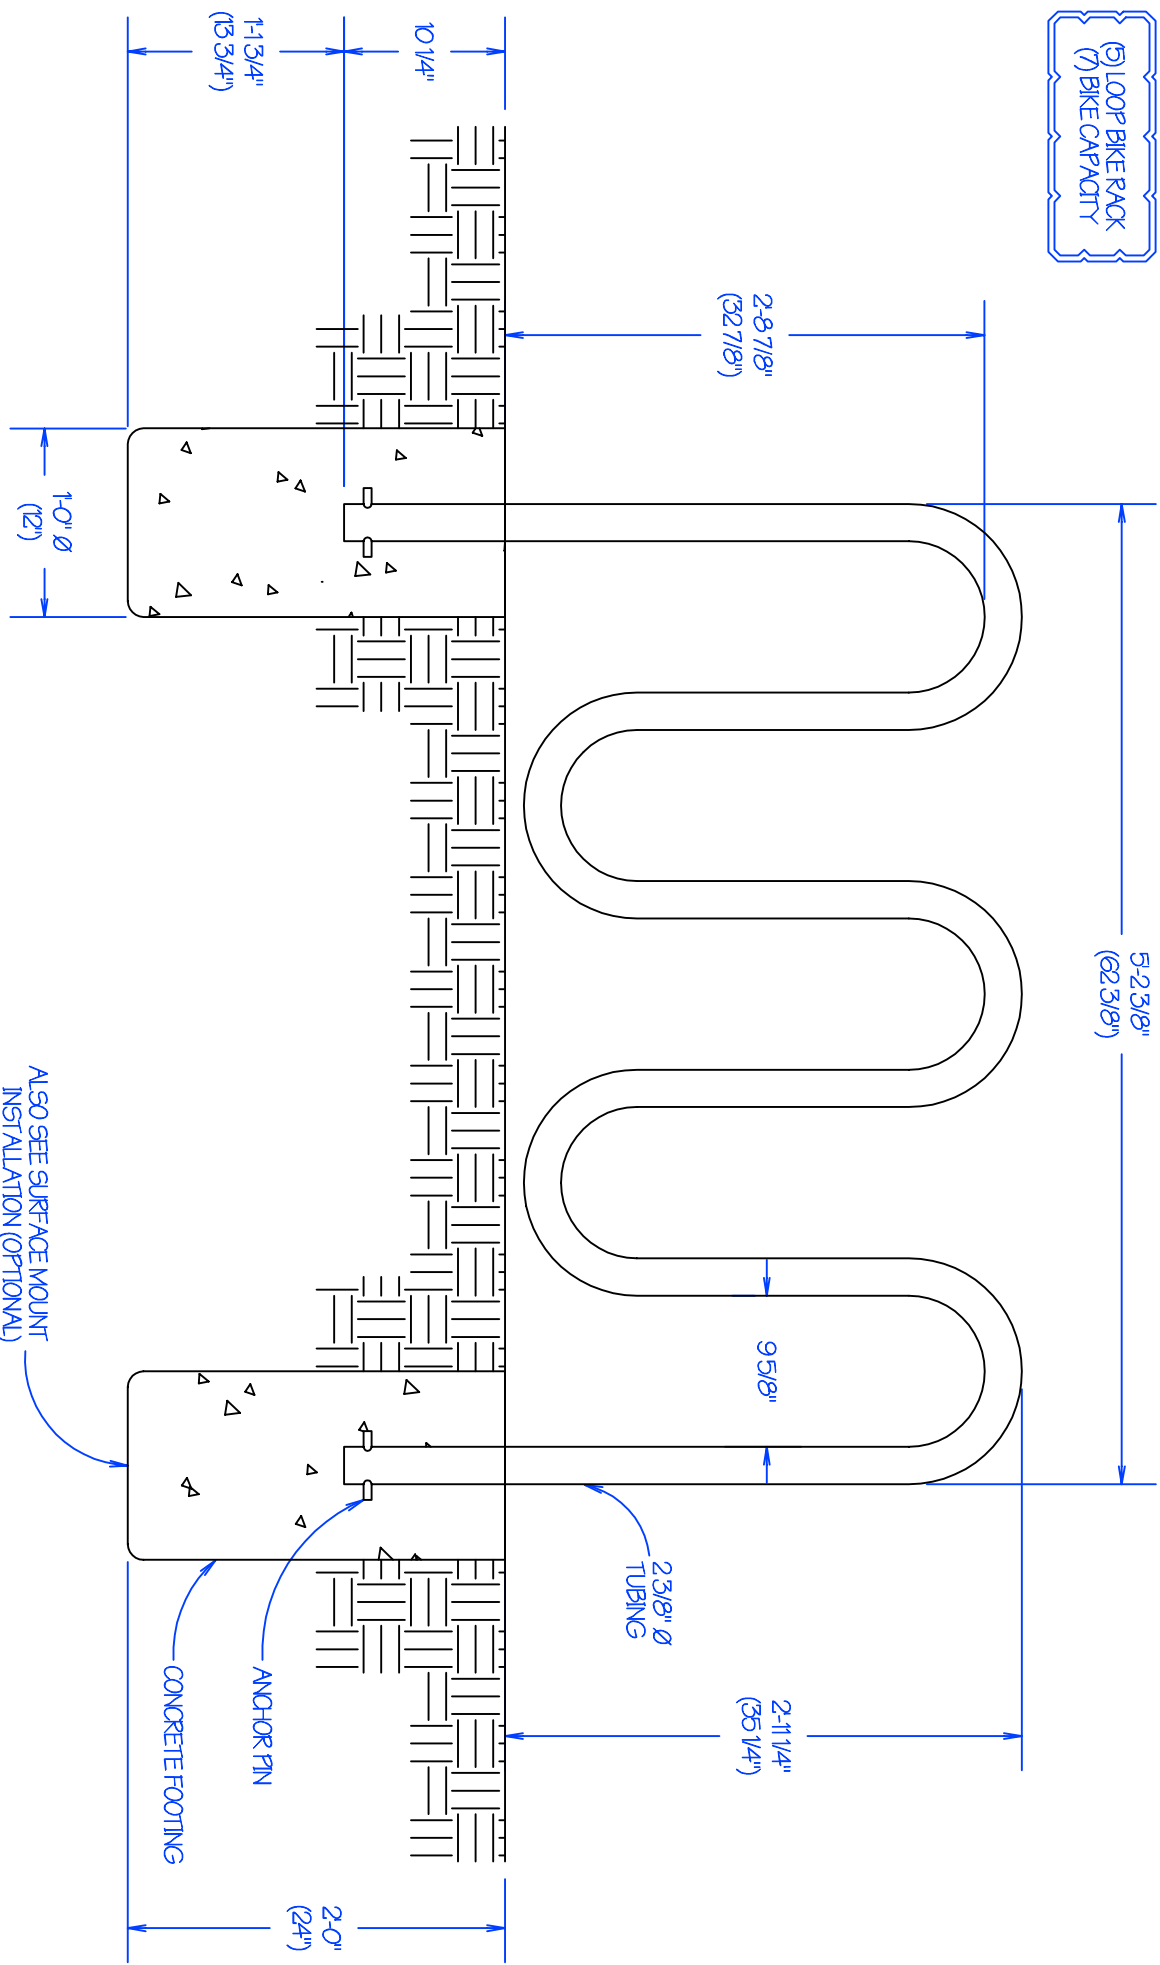


ALSO SEE SURFACE MOUNT
INSTALLATION (OPTIONAL)

REVISION / STAGE	MONTH / DAY / YEAR	RELATED DRAWINGS / INFORMATION
BR-7		

BIKE RACK
(7) BIKE CAPACITY

BR-7

ARIZONA COURTLINES, INC.

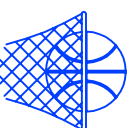

8742 NORTH 172 TH AVENUE
PEORIA, ARIZONA 86545
PHONE (623) 939-8726
FAX (623) 939-2526
WWW.ARIZONACOURTLINES.COM

DRAWN BY:
EDDIE CAPPERRATA

CHECKED BY:

QUANTITY:

THIS DRAWING IS PROPERTY OF ARIZONA COURTLINES, INC.
AND MAY NOT BE REPRODUCED WITHOUT WRITTEN PERMISSION