


(15) LOOP BIKE RACK
 (15) BIKE CAPACITY

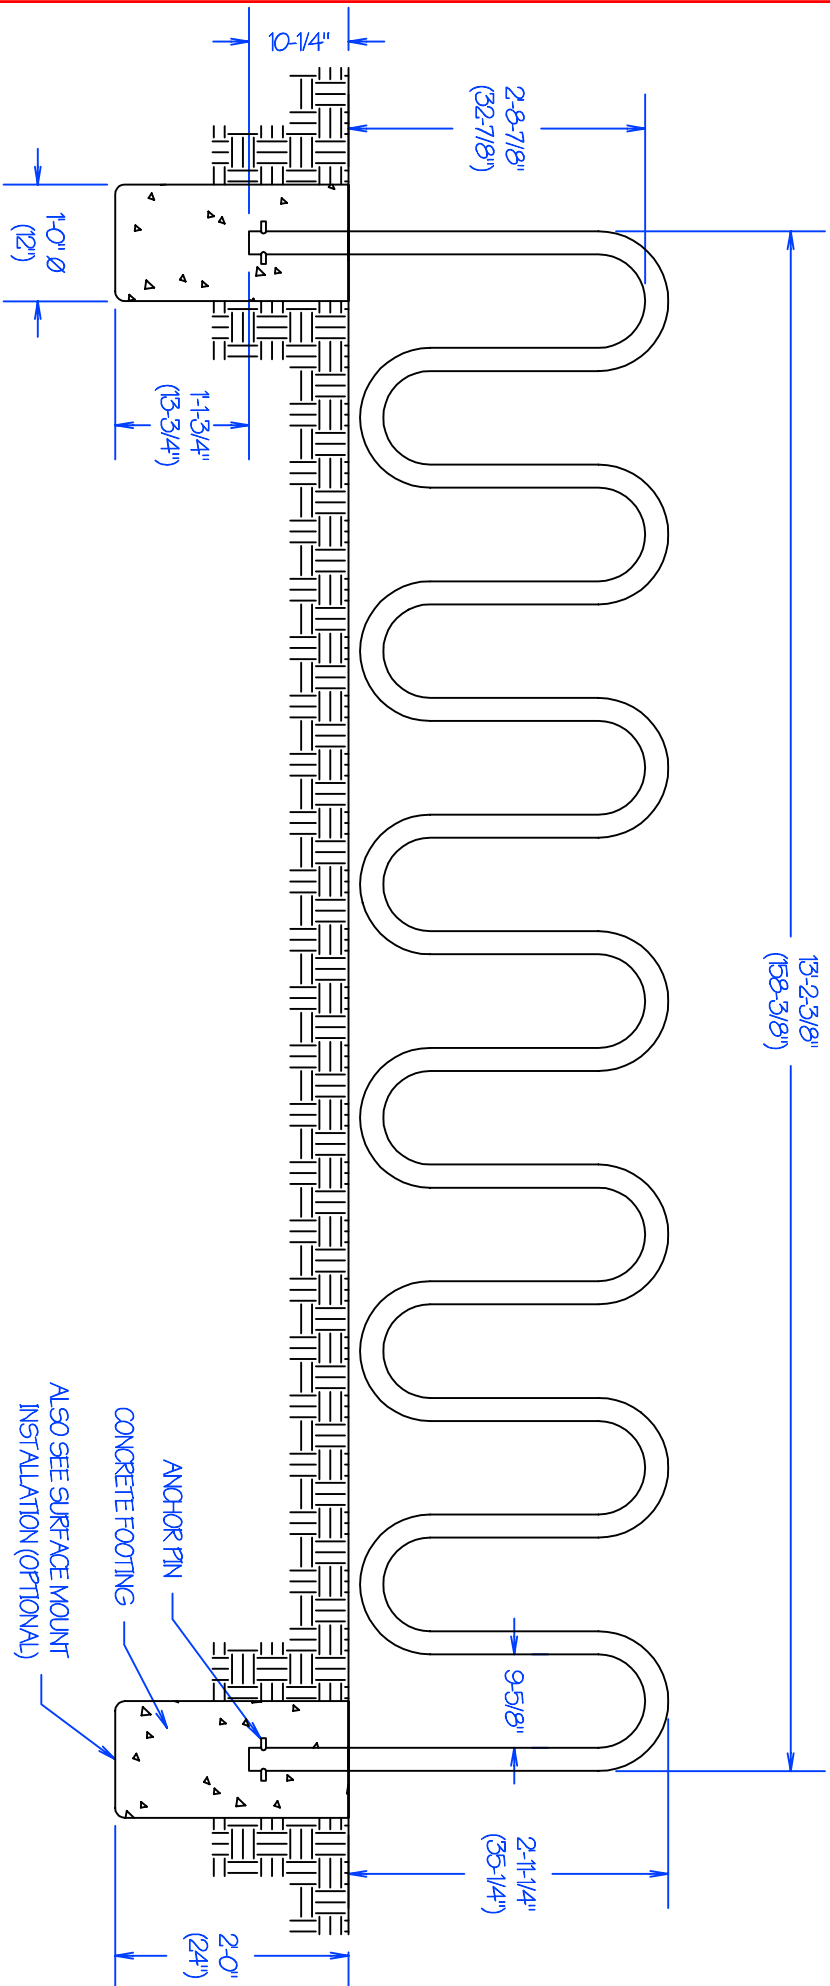


REVISION/STAGE	MONTH / DAY / YEAR	RELATED DRAWINGS / INFORMATION
BR-15		

BR-15

BIKE RACK
 (15) BIKE CAPACITY

ARIZONA COURTLINES, INC.

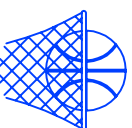

8742 NORTH 72ND AVENUE
 PEORIA, ARIZONA 85345
 PHONE (623) 939-8726
 FAX (623) 939-2526
 WWW.ARIZONACOURTLINES.COM

DRAWN BY:
 EDDIE CARRERATA

CHECKED BY:

QUANTITY:

THIS DRAWING IS PROPERTY OF ARIZONA COURTLINES, INC. AND MAY NOT BE REPRODUCED WITHOUT WRITTEN PERMISSION